


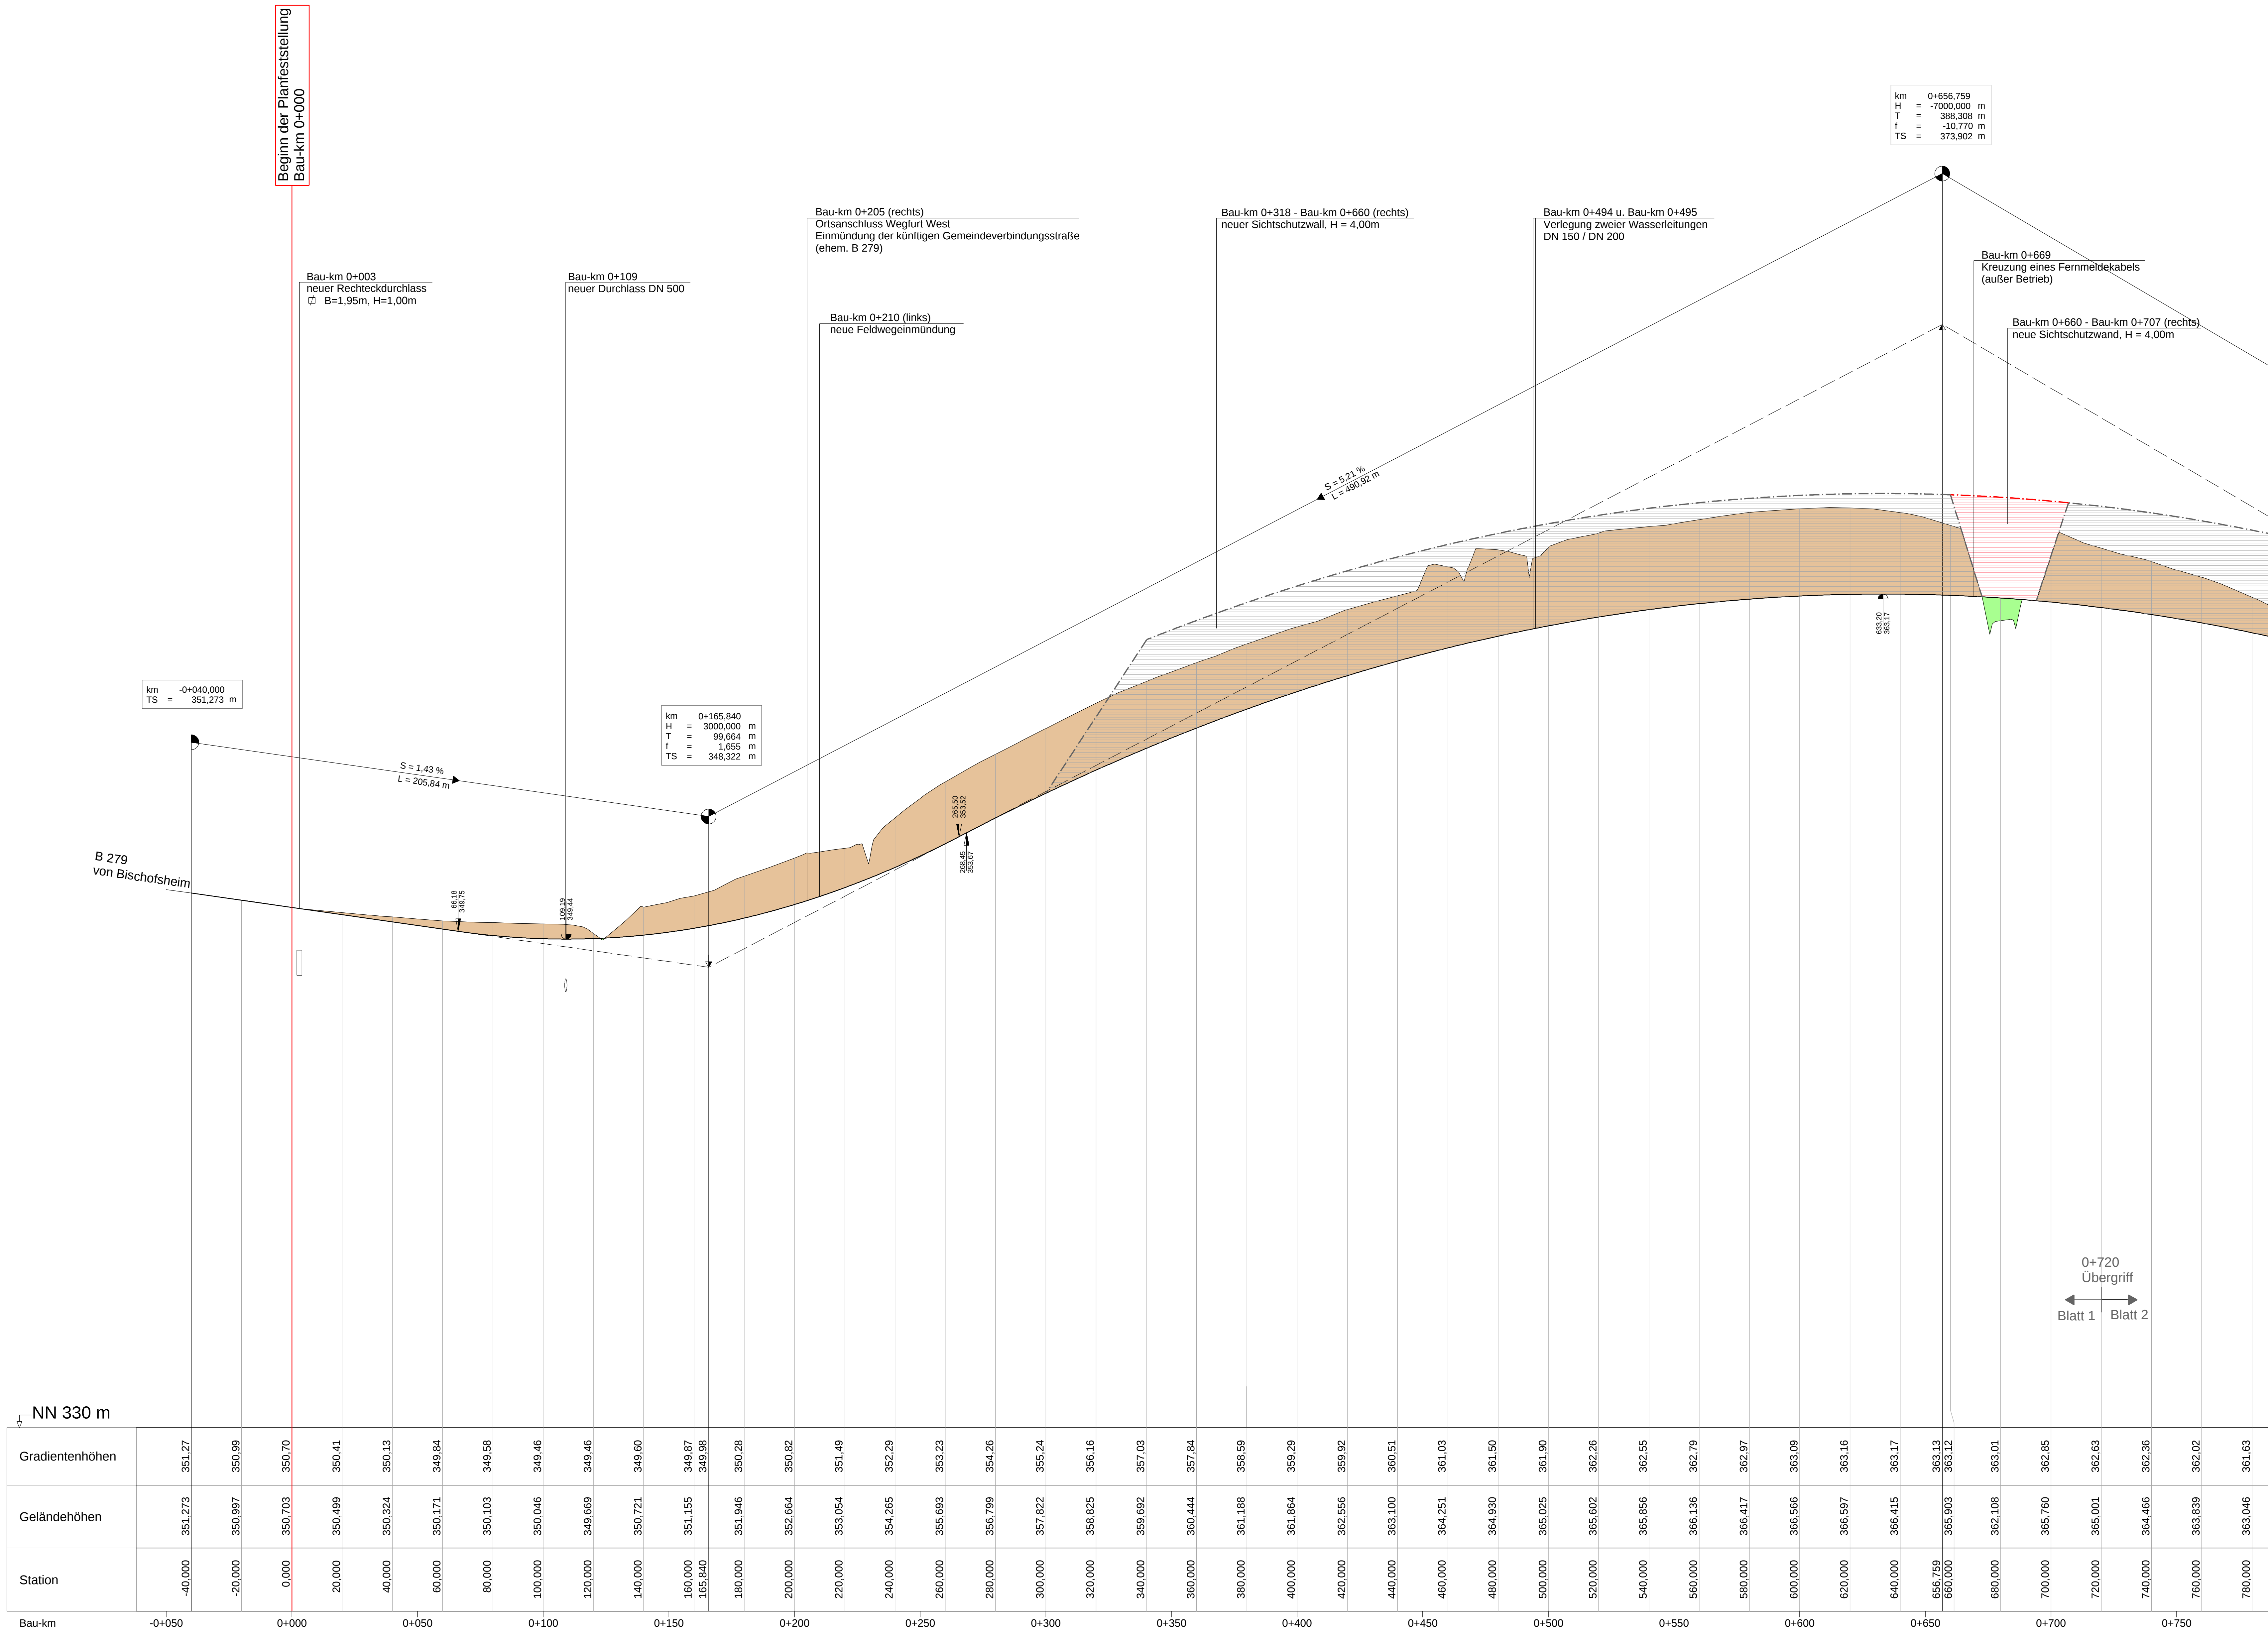

Legende


Auftrag

Abtrag

Gelände bestehend

Gradiente

	NN 330 m	
Gradientenhöhen	351.27 350.99 350.70 350.41 350.13 349.84 349.58 349.46 349.46 349.60 349.87 349.98 350.28 350.82 351.49 352.29 353.23 354.26 355.24 356.16 357.03 357.84 358.59 359.29 359.92 360.51 361.03 361.50 361.90 362.26 362.55 362.79 362.97 363.09 363.16 363.17 363.13 363.12 363.01 362.85 362.63 362.36 362.02 361.63	
Geländehöhen	351.273 350.997 350.703 350.499 350.324 350.171 350.103 350.046 349.669 350.721 351.155 351.840 351.946 352.684 353.054 354.205 355.693 356.799 357.822 358.825 359.692 360.444 361.188 361.864 362.556 363.100 364.251 364.930 365.025 365.602 366.597 366.415 366.759 366.903 366.108 365.760 365.001 364.466 363.839 363.046	
Station	-40.000 -20.000 0.000 20.000 40.000 60.000 80.000 100.000 120.000 140.000 160.000 180.000 200.000 220.000 240.000 260.000 280.000 300.000 320.000 340.000 360.000 380.000 400.000 420.000 440.000 460.000 480.000 500.000 520.000 540.000 560.000 580.000 600.000 620.000 640.000 660.000 680.000 700.000 720.000 740.000 760.000 780.000	
Bau-km	-0+050 0+000 0+050 0+100 0+150 0+200 0+250 0+300 0+350 0+400 0+450 0+500 0+550 0+600 0+650 0+700 0+750	

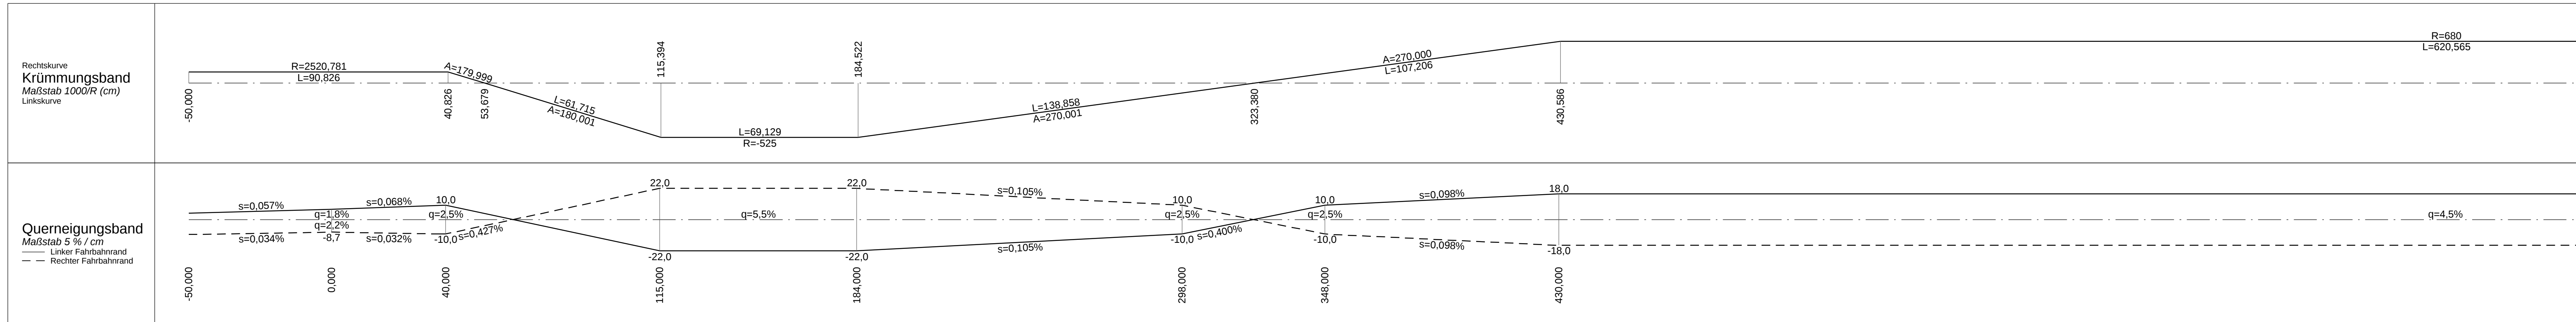

Nr.	Art der Änderung	Datum	Name

Freistaat Bayern
Staatliches Bauamt Schweinfurt
Neuburger Straße 14, 97421 Schweinfurt, Tel. 09733/333-402, E-Mail: poststelle@staatsbauamt.bayern

Unterlage
Blatt Nr.
Datum
Zeichen

B 279
1
09 / 2015
SfE

09 / 2015
SfE

Planfeststellung
B 279, Gersfeld - Bad Neustadt a. d. Saale

bearbeitet
gezeichnet
geprüft

09 / 2015
09 / 2015
10 / 2015

KuPe
SfE
SfA

Ortsumgehung Wegfurt

Höhenplan
B 279
Bau-km 0+000 - Bau-km 0+720
Maßstab 1: 1000 / 100

Aufgestellt:
Schweinfurt, den 01.12.2015
Staatliches Bauamt

Böhre, Ltd. Baudirektor

Projekt: 03_GP
V: 03.0000000000000000
Gezeichnet: 03.0000000000000000

Datum: 11.12.2015
Zeichner: 03.0000000000000000
Gezeichnet: 03.0000000000000000