


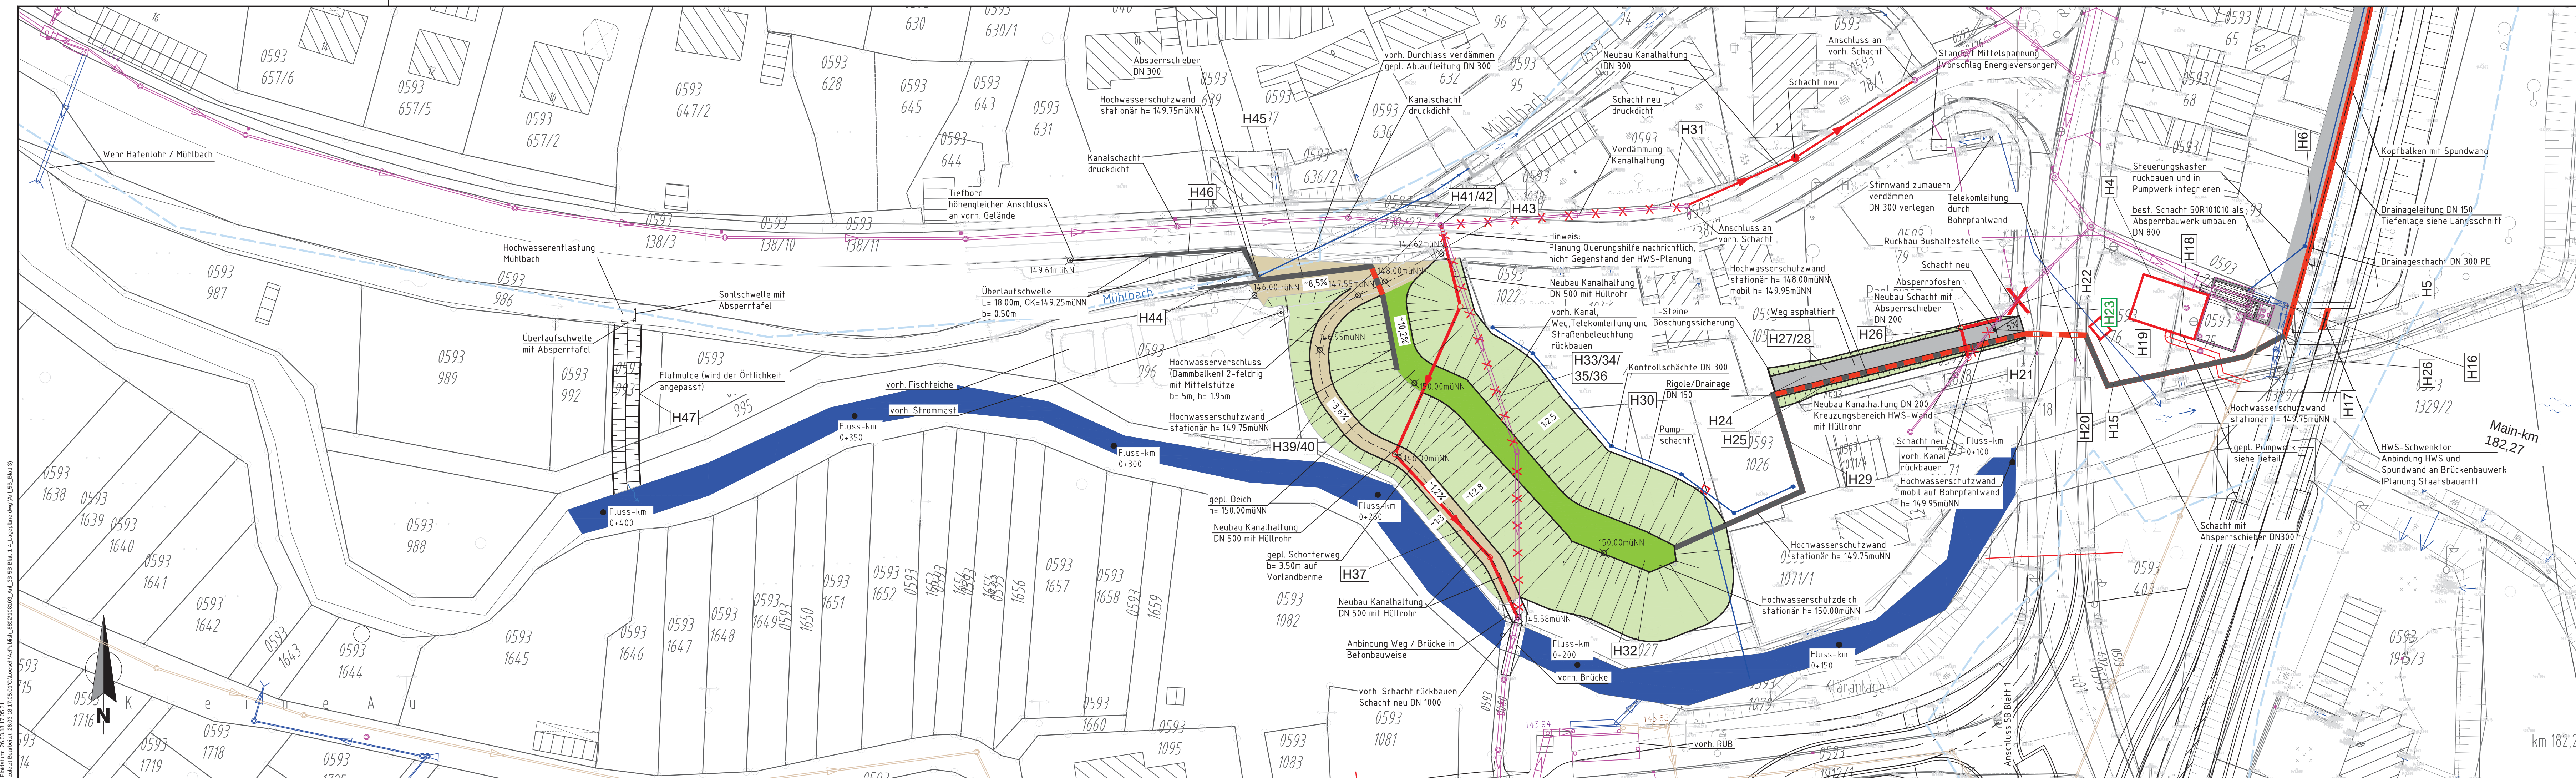

Projekt-Nr. 108103	Maßstab 1 : 500	Unterlagen Nr. 5B Bl
Dokument-Nr. -		